

UPPER CIRCLE LIGHTING BAR

UPPER CIRCLE BACK ROW SIGHTLINE POSITION

UPPER CIRCLE BACK ROW SIGHTLINE


UPPER CIRCLE FRONT ROW SIGHTLINE

UPPER CIRCLE BACK ROW SIGHTLINE


UPPER CIRCLE FRONT ROW SIGHTLINE

UPPER CIRCLE LIGHTING BAR

PLEASE NOTE
 There are sightline restrictions to the forestage
 from the circle and upper circle.

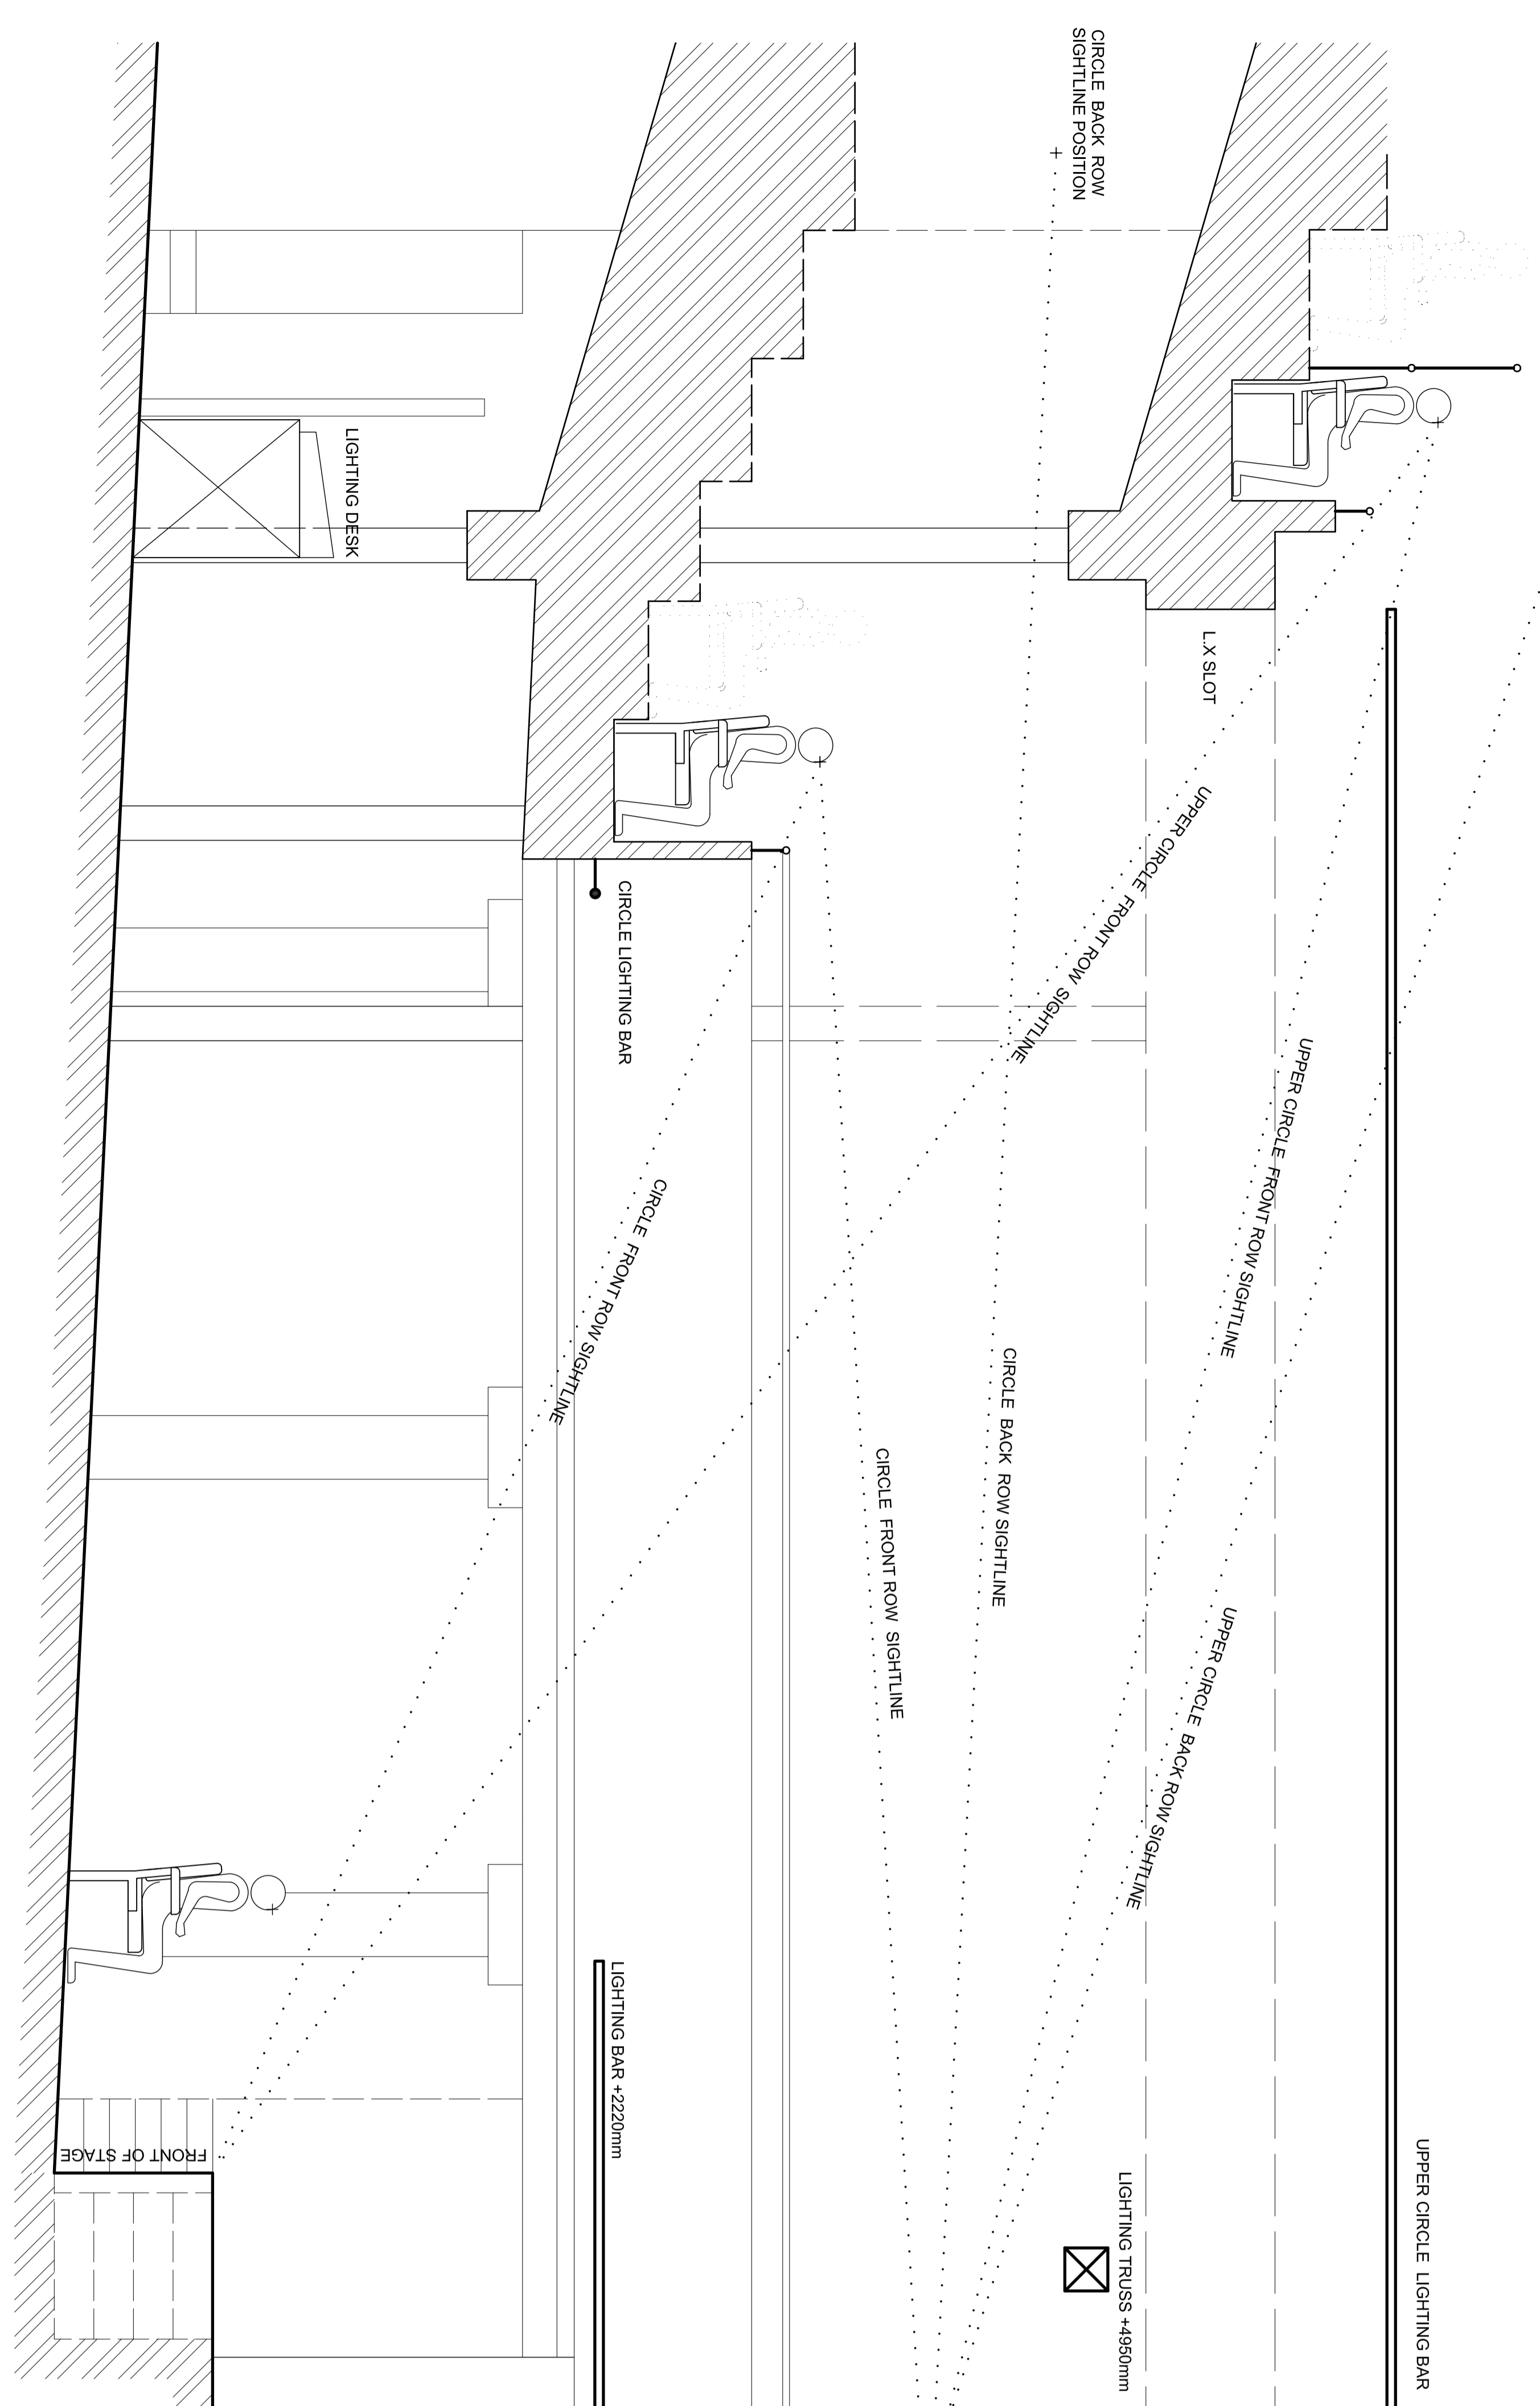

FLY FLOORS & U/S CROSSOVER 4690mm CLEAR UNDER
 HEIGHT OF PROS 4230mm
 IRON HEIGHT 4160mm (*lower than pros*)
 HEIGHT OF GRID 10750mm
 WIDTH BETWEEN FLY FLOORS 10900mm

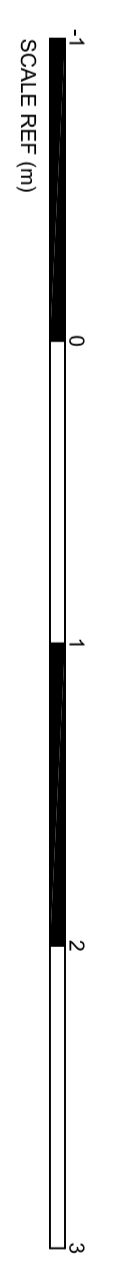

STREET LEVEL GET-IN through paint shop.
 3050mm WIDE x 2950mm HIGH
 S/R DOCK DOOR 3m WIDE x 4.2m HEIGHT

OLDHAM Coliseum THEATRE

TITLE	
PRODUCTION	
DIRECTOR	
DESIGNER	
LX DESIGNER	
SCALE	1:25 @ A0 (metric)
DATE	

Surveyed and Drawn by: TIM DAVENON
 tim.davenon@oldhamtheatre.com 01628 531835