



SURVEYED AND DRAWN NOVEMBER 2010.
 THIS DRAWING IS BASED ON INFORMATION BELIEVED TO BE CORRECT
 NO GUARANTEE TO THE DRAWINGS ACCURACY IS GIVEN OR IMPLIED

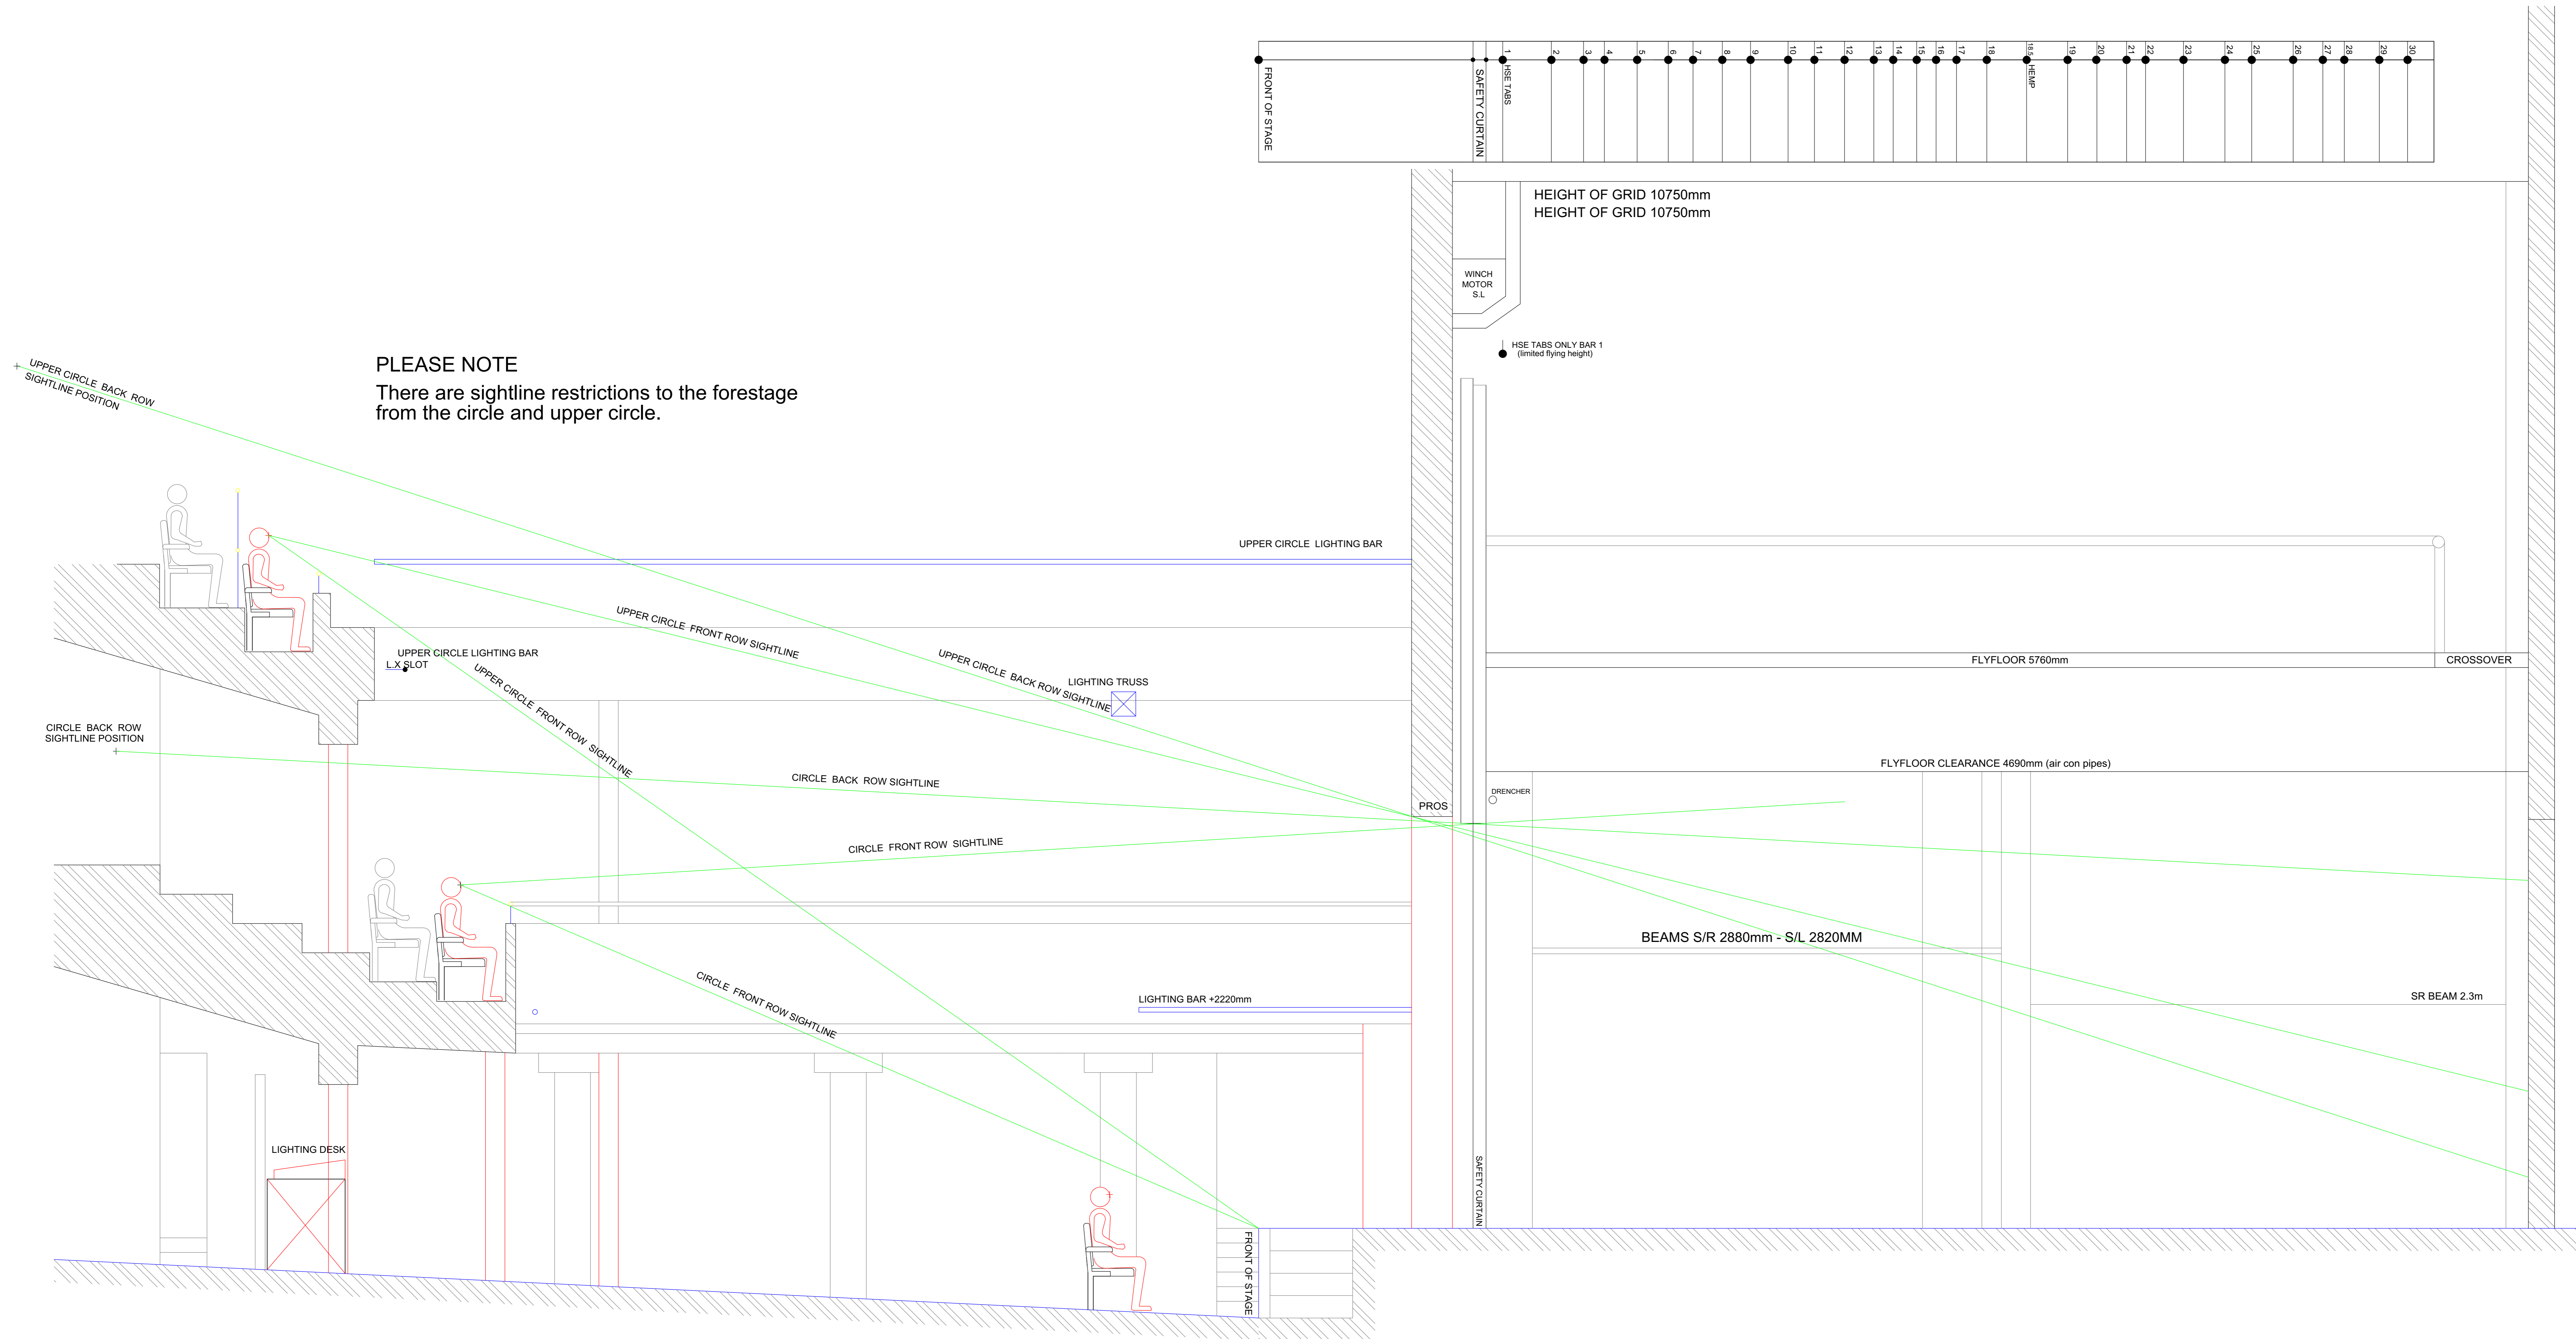

PLEASE NOTE
 There are sightline restrictions to the forestage
 from the circle and upper circle.

FLY FLOORS & U/S CROSSOVER 4690mm CLEAR UNDER
 HEIGHT OF PROS 4230mm
 IRON HEIGHT 4160mm (*lower than pros*)
 HEIGHT OF GRID 10750mm
 WIDTH BETWEEN FLY FLOORS 10900mm

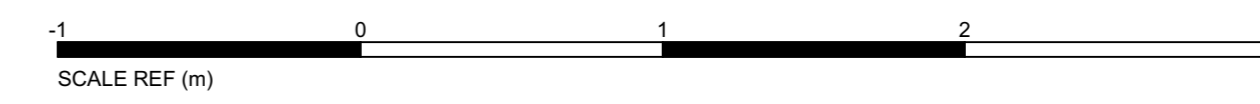

STREET LEVEL GET-IN through paint shop.
 3050mm WIDE x 2950mm HIGH
 S/R DOCK DOOR 3m WIDE x 4.2m HEIGHT

TITLE	
PRODUCTION	
DIRECTOR	
DESIGNER	
LX DESIGNER	
SCALE	1:25 @ A0 (metric)
DATE	
<small>Surveyed and Drawn by Tim Overton timoverton@aol.com 07613799838</small>	