



SURVEYED AND DRAWN NOVEMBER 2010.
THIS DRAWING IS BASED ON INFORMATION BELIEVED TO BE CORRECT
NO GUARANTEE TO THE DRAWINGS ACCURACY IS GIVEN OR IMPLIED

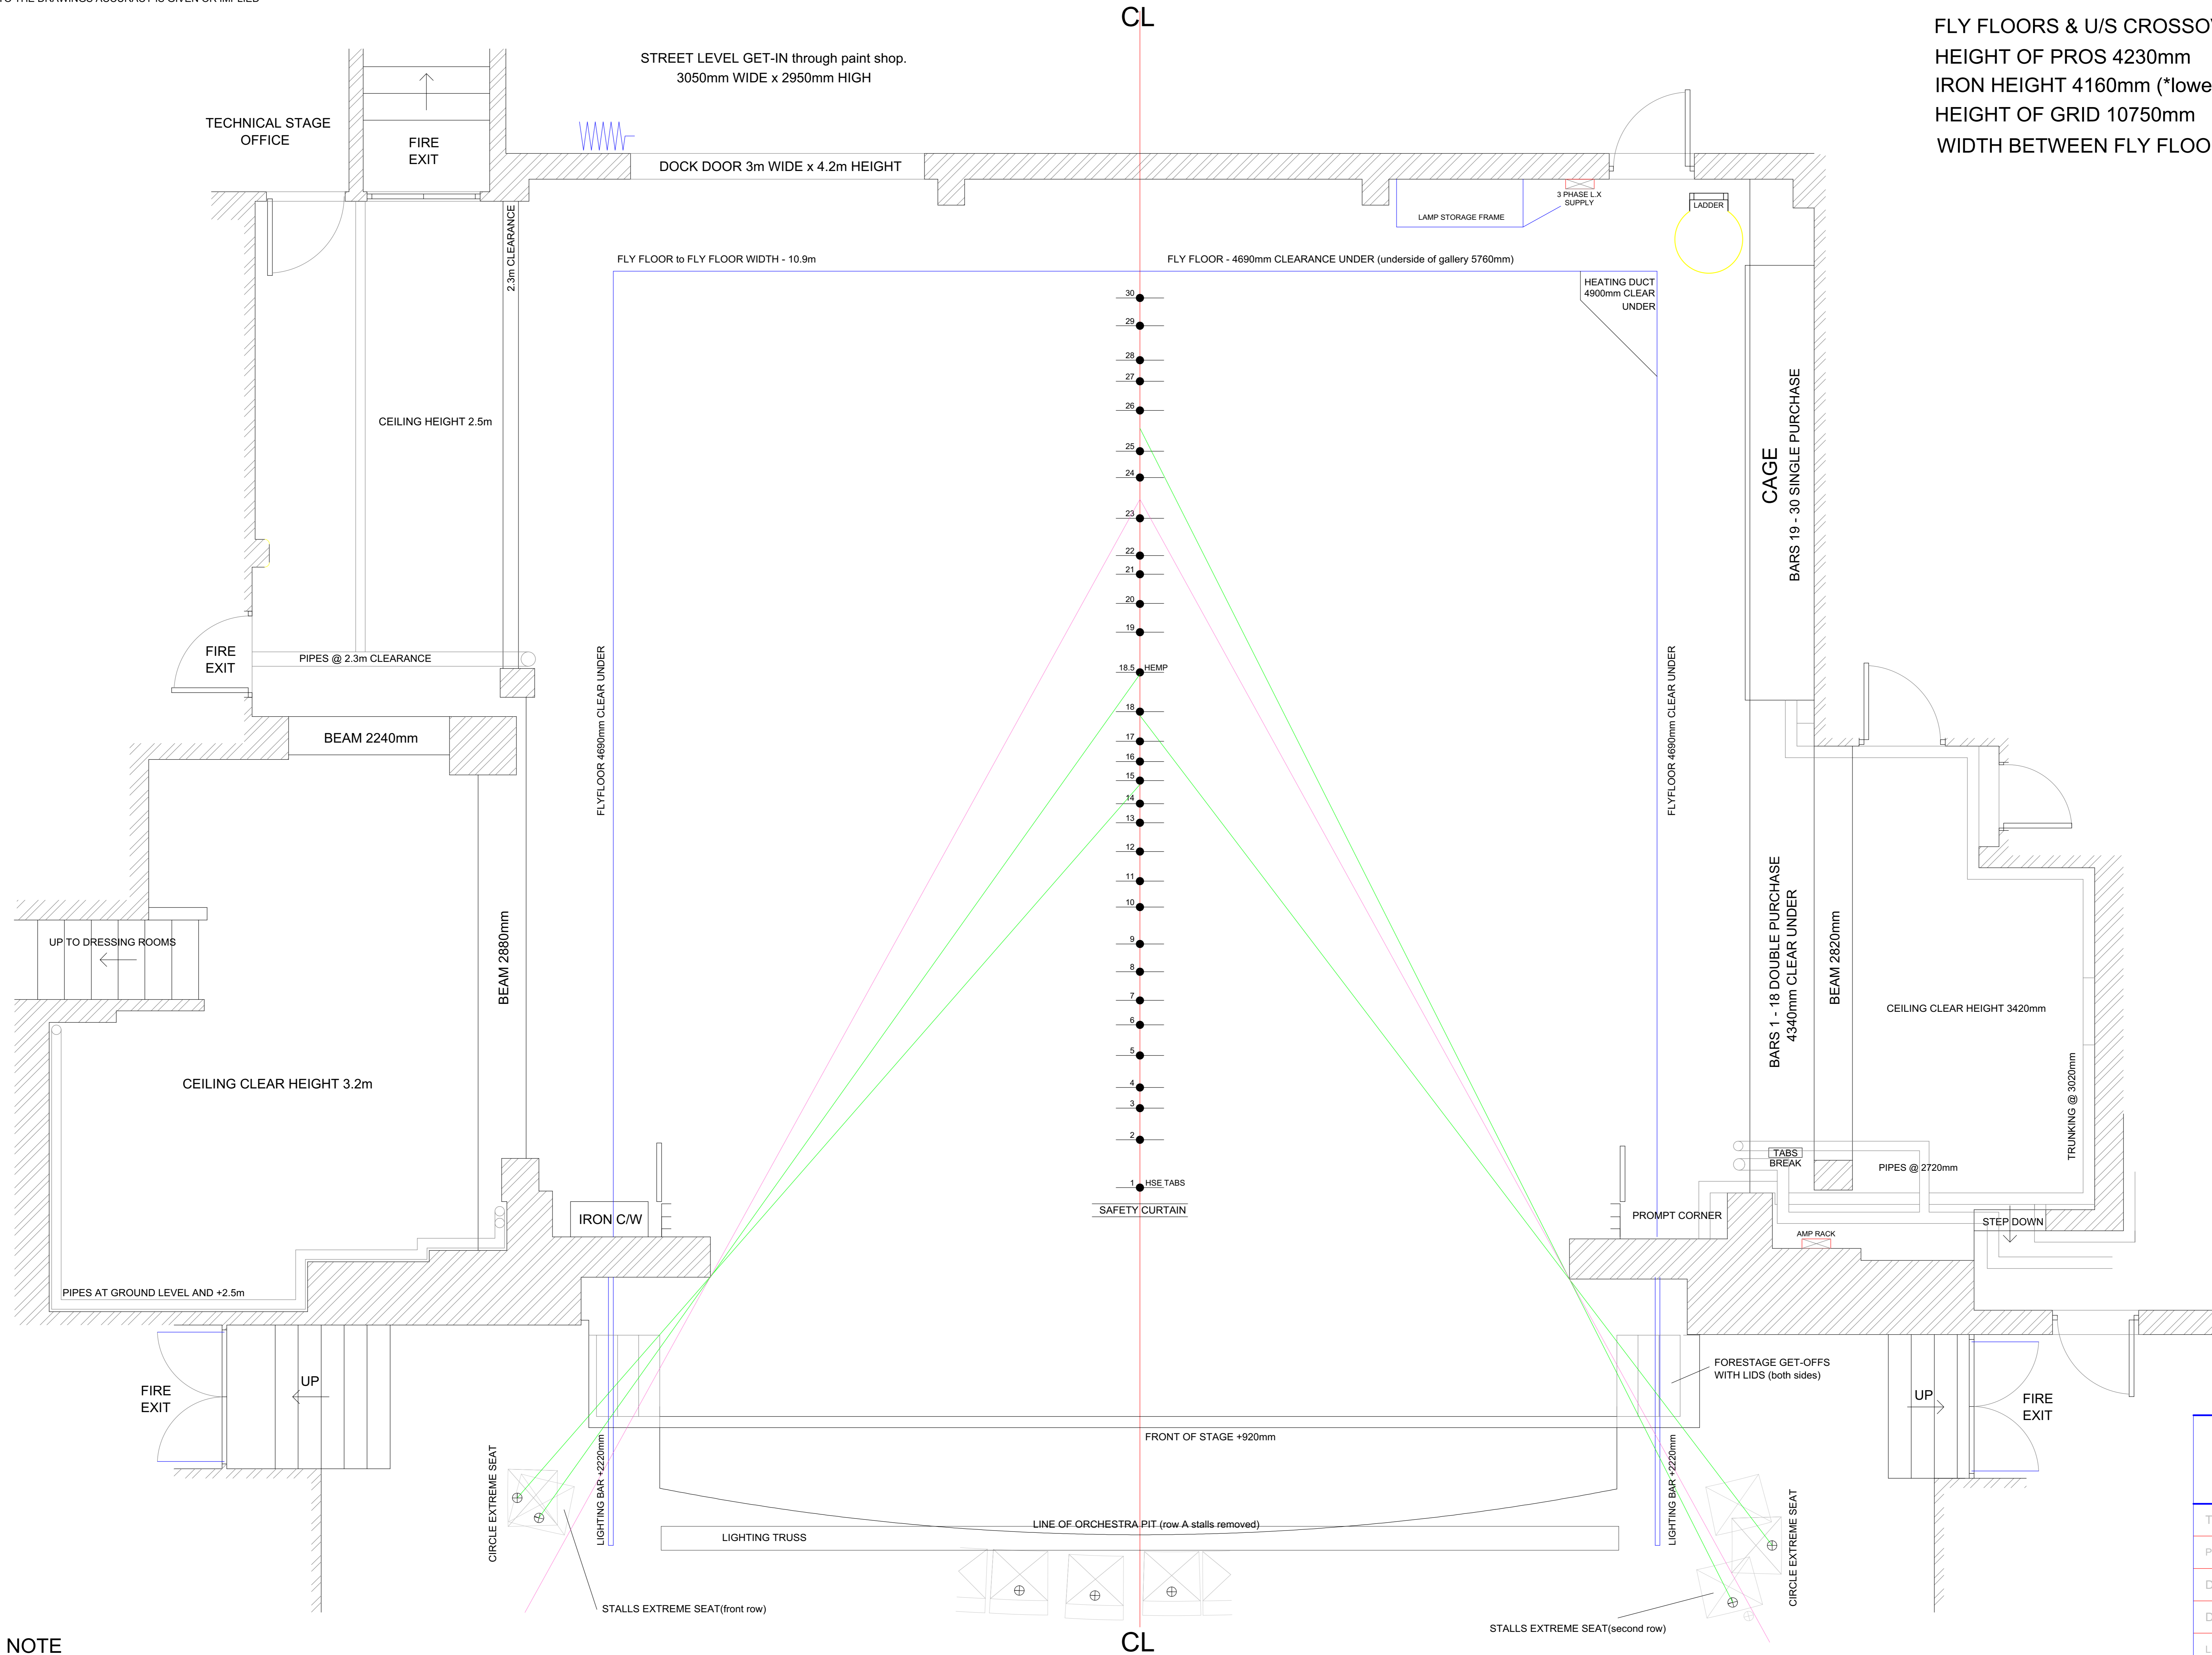

FLY FLOORS & U/S CROSSOVER 4690mm CLEAR UNDER
HEIGHT OF PROS 4230mm
IRON HEIGHT 4160mm (*lower than pros*)
HEIGHT OF GRID 10750mm
WIDTH BETWEEN FLY FLOORS 10900mm

30	
29	
28	
27	
26	
25	
24	
23	
22	
21	
20	
19	
18.5	HEMP
18	
17	
16	
15	
14	
13	
12	
11	
10	
9	
8	
7	
6	
5	
4	
3	
2	
1	HSE TABS
	SAFETY CURTAIN

PLEASE NOTE
There are sightline restrictions to the
forestage from the circle and upper circle.

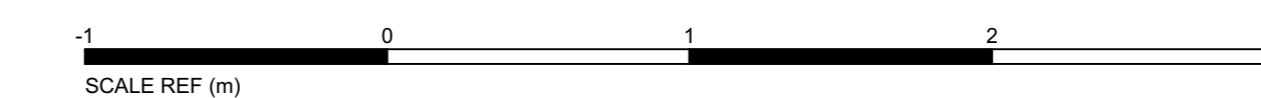

TITLE	
PRODUCTION	
DIRECTOR	
DESIGNER	
L.X DESIGNER	
SCALE	1:25 @ A0 (metric)
DATE	
Surveyed and Drawn by Tim Overton timoverton@aol.com 07613789838	